

Scale	AS NOTED	Plot Date	Jun 23, 2022-10:30am
6			
5			
4			
3			
2			
1			
0			

Revisions

Prepared For
VACANT LAND OF POLK COUNTY, LLC.
 5529 US 98 N
 LAKELAND, FLORIDA 33809

RIDGE PROJECT MANAGEMENT, LLC.
 WINTER HAVEN, FLORIDA 33881
 Phone: (863) 289-0706

Project Title
AUBURN LAKES PRESERVE
 AUBURNDALE, FLORIDA



Sheet Title
PRELIMINARY SITE PLAN

Checked By:
 DCL

Designed/Drawn By:
 DCL/RJF

Project #
18.021

Sheet Number
1

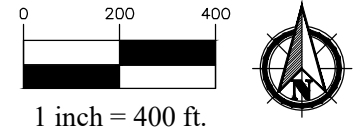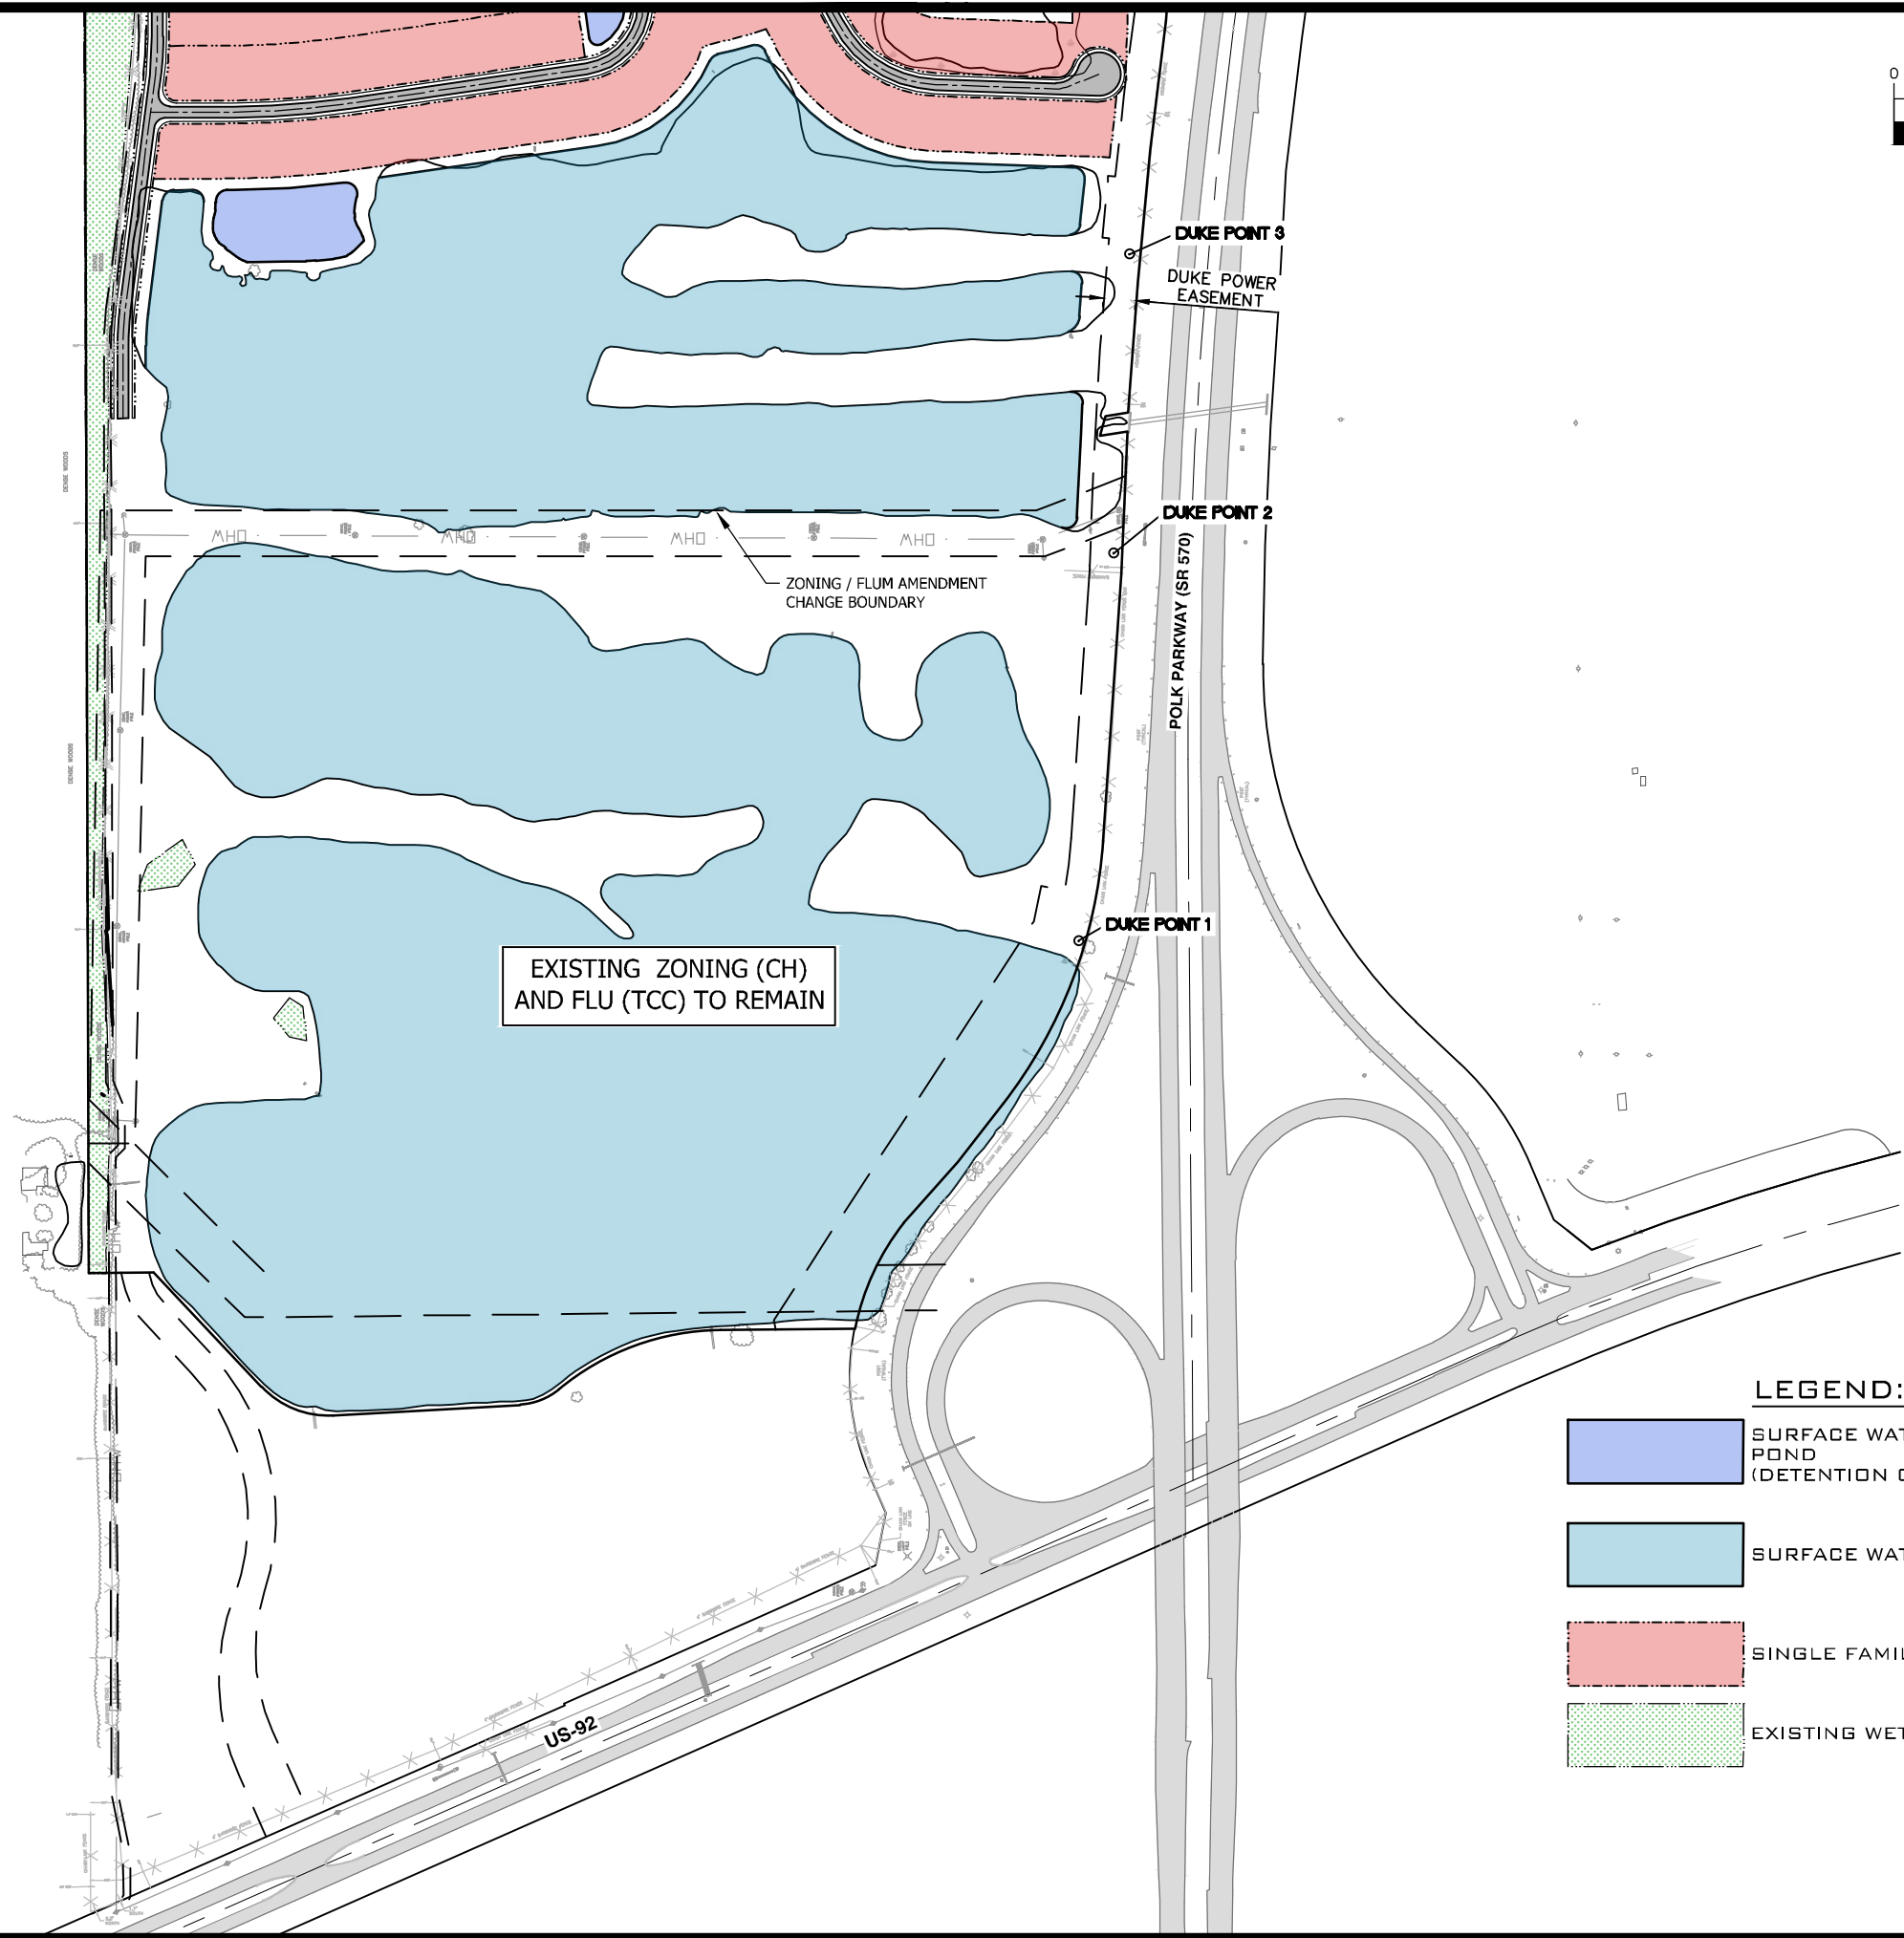

LEGEND:

- SURFACE WATER MANAGEMENT (SWM) POND (DETENTION OR EXFILTRATION)
- SURFACE WATER POND
- SINGLE FAMILY LOTS
- EXISTING WETLANDS

Title

DATE: Mar 21, 2022 - 5:21pm

AUBURN LAKES PRESERVE
EXHIBIT G
SITE PLAN 2 OF 2

JOB#18.021

Prepared For

VACANT LAND OF POLK COUNTY, LLC.
5529 US 98 N
LAKELAND, FLORIDA 33809

RIDGE PROJECT MANAGEMENT, LLC.
WINTER HAVEN, FLORIDA 33881
Phone: (863) 289-0706